
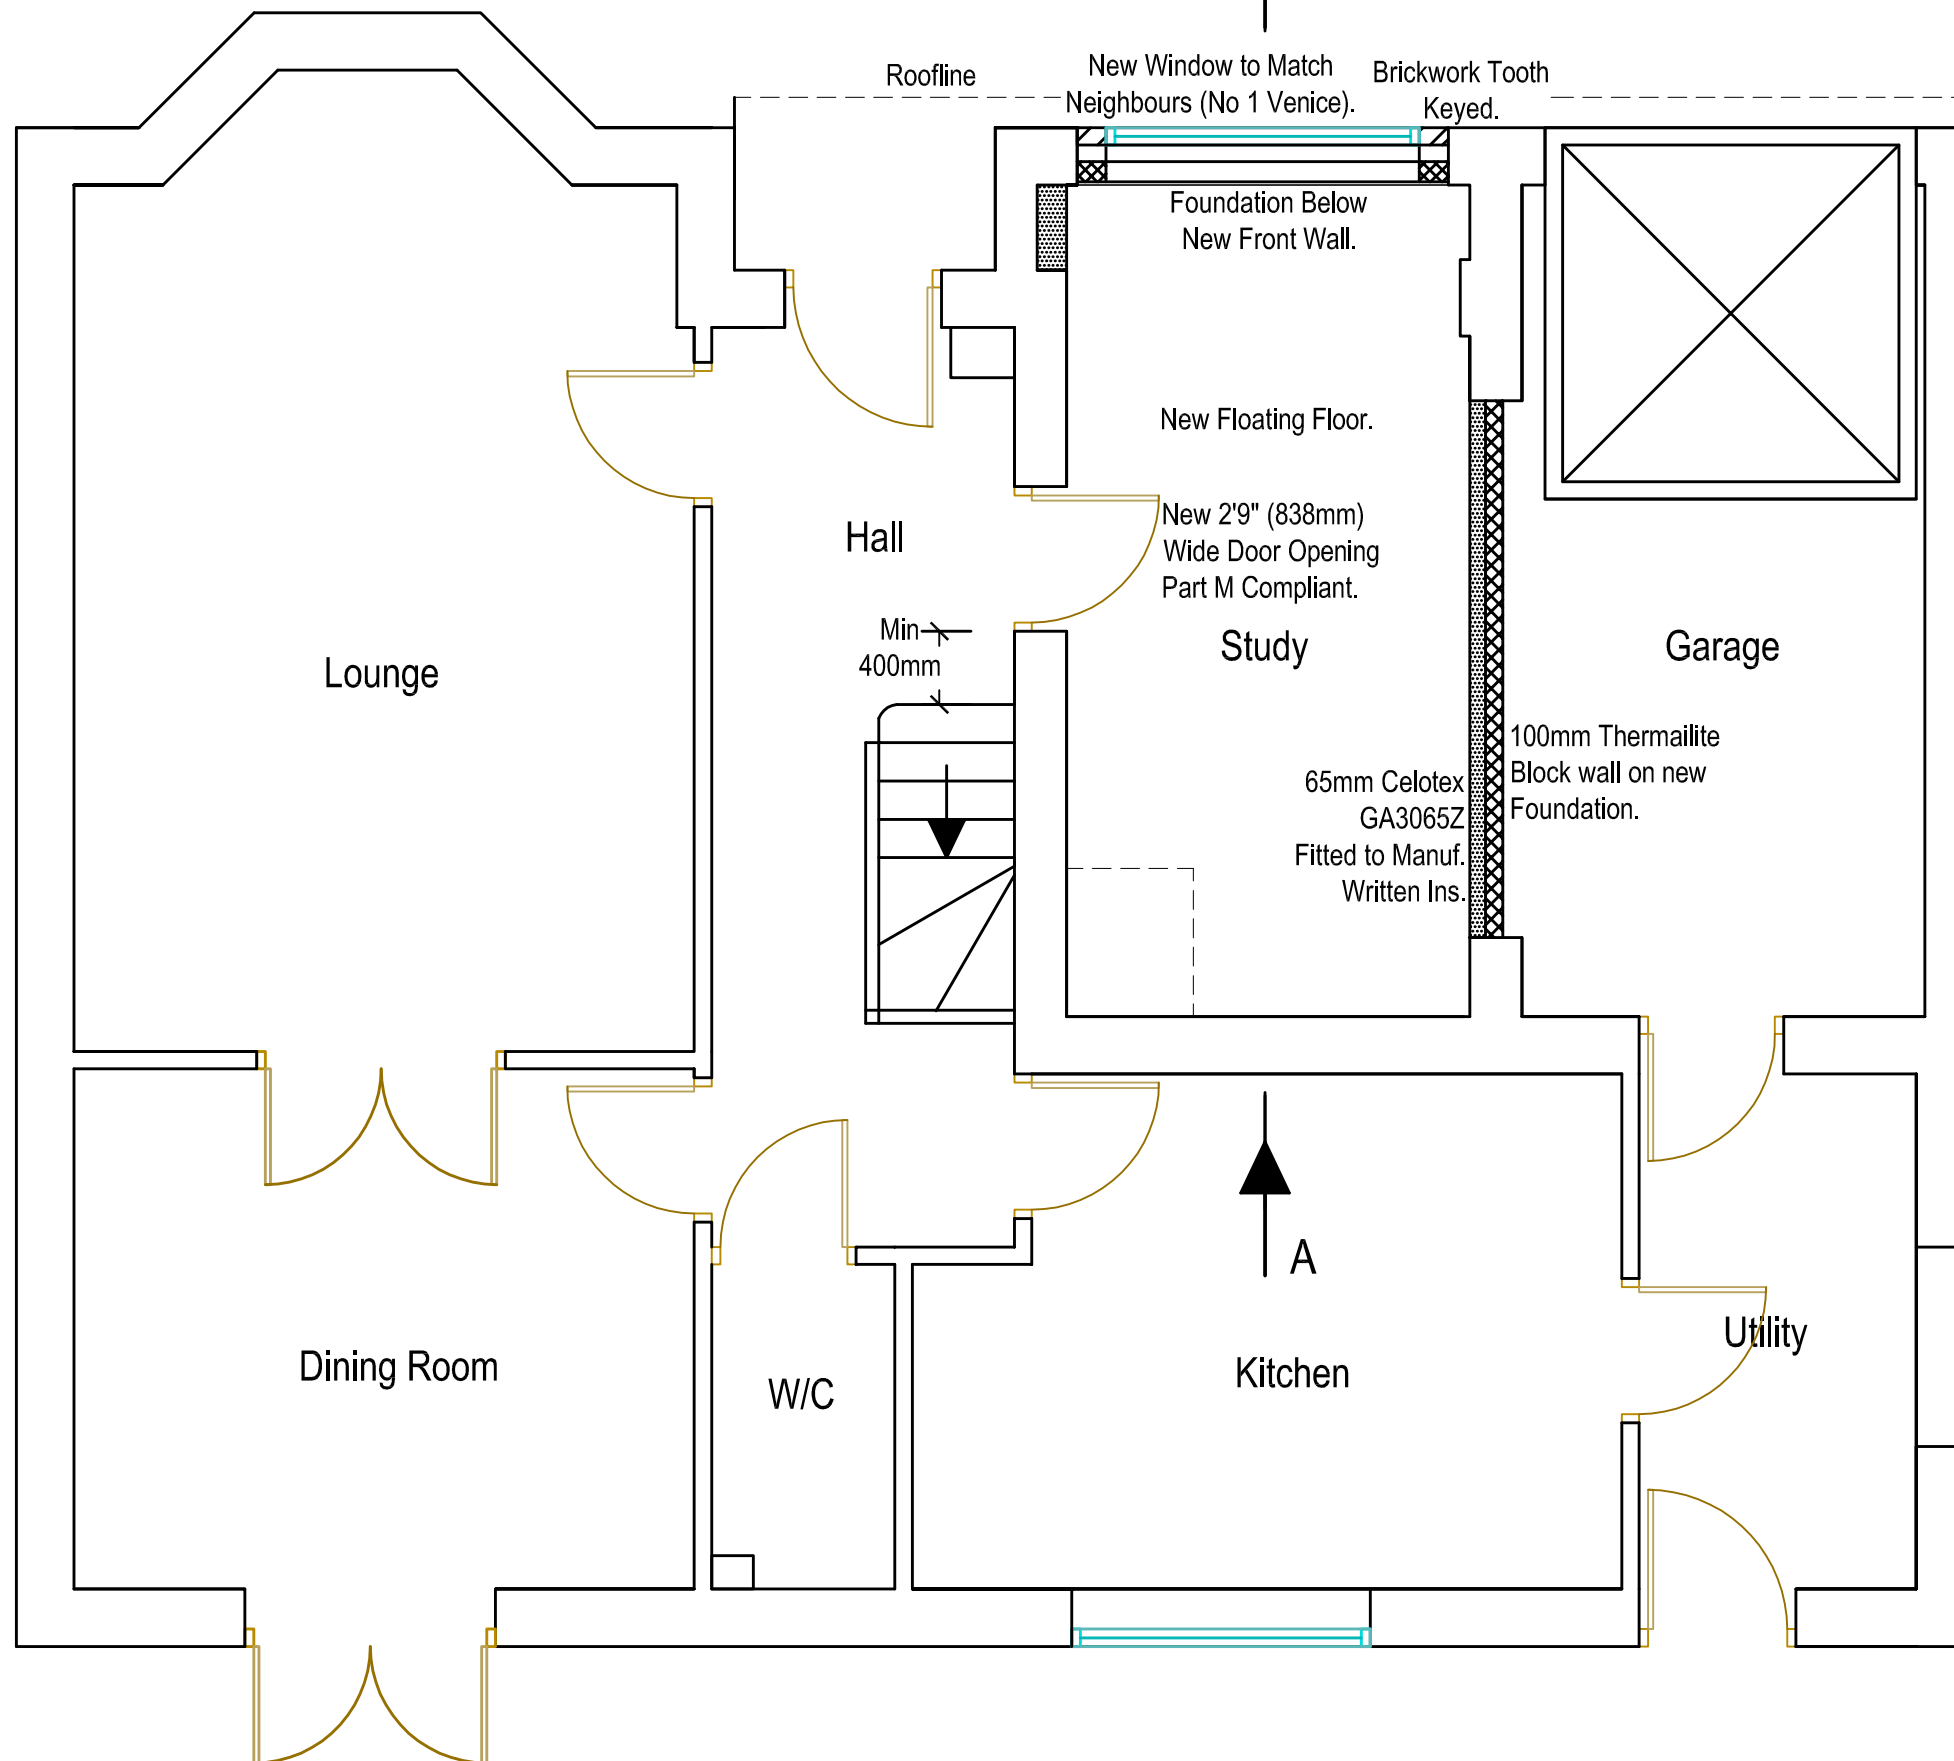


**GROUND FLOOR PLAN
AS PROPOSED (1:50)**

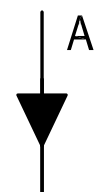

**GARAGE CONVERSION
PLANS ONLINE**
Architectural Services

CLIENT: Mr Cope
ADDRESS: Sample Village Town

PROJECT: Garage Conversion

PURPOSE: Building Regulations

DATE: Feb 2007

A3 Plot 1/100 Scale