


PLAN VIEW (1:500)

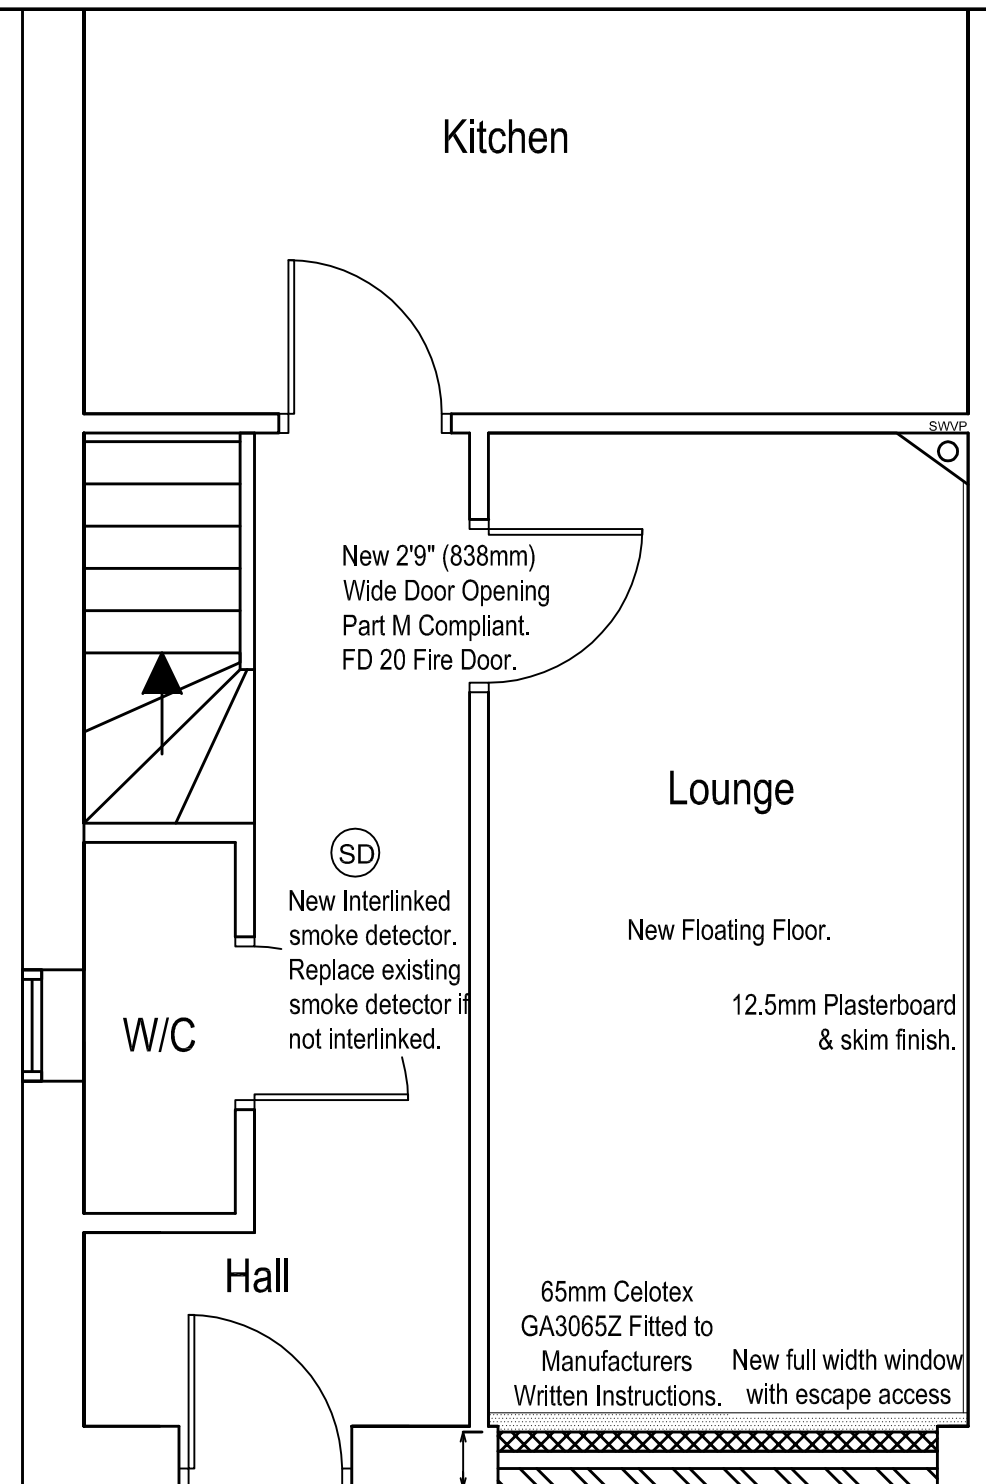

Kitchen

Lounge

W/C

Hall

New 2'9" (838mm) Wide Door Opening Part M Compliant. FD 20 Fire Door.

(SD) New Interlinked smoke detector. Replace existing smoke detector if not interlinked.

New Floating Floor.

12.5mm Plasterboard & skim finish.

65mm Celotex GA3065Z Fitted to Manufacturers Written Instructions. New full width window with escape access


New 290mm Cavity Construction.

Foundation Below New Front Wall.


New Brickwork to be Tooth Keyed. Infill by 1/2 a Brick.

No 8 Parnell Close

*Note Party Wall agreement required with No 8 Parnell Close.

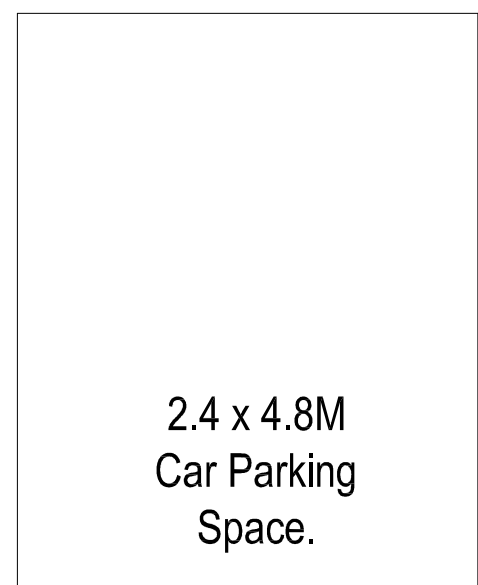

2.4 x 4.8M Car Parking Space.

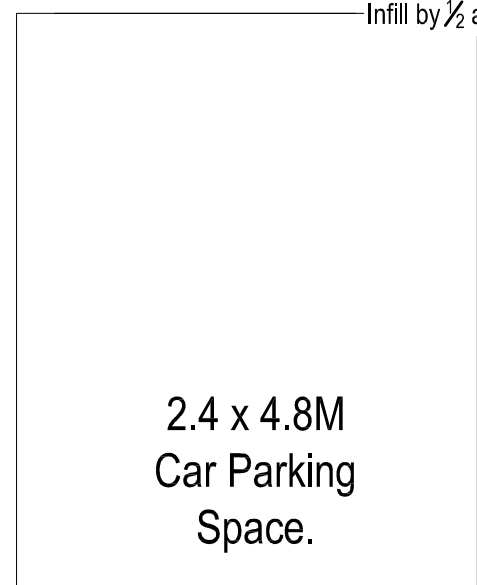

2.4 x 4.8M Car Parking Space.

Garage Conversion Plans
Architectural Services
www.garageconversionplans.co.uk

CLIENT: Mr Salt Sample Village Town
 PROJECT: Garage Conversion
 DWO NUMBER: 232 - 2
 REVISION: B
 PURPOSE: Building Regulations

DATE: July 09

A3 Plot