



GROUND FLOOR PLAN AS PROPOSED (1:50)

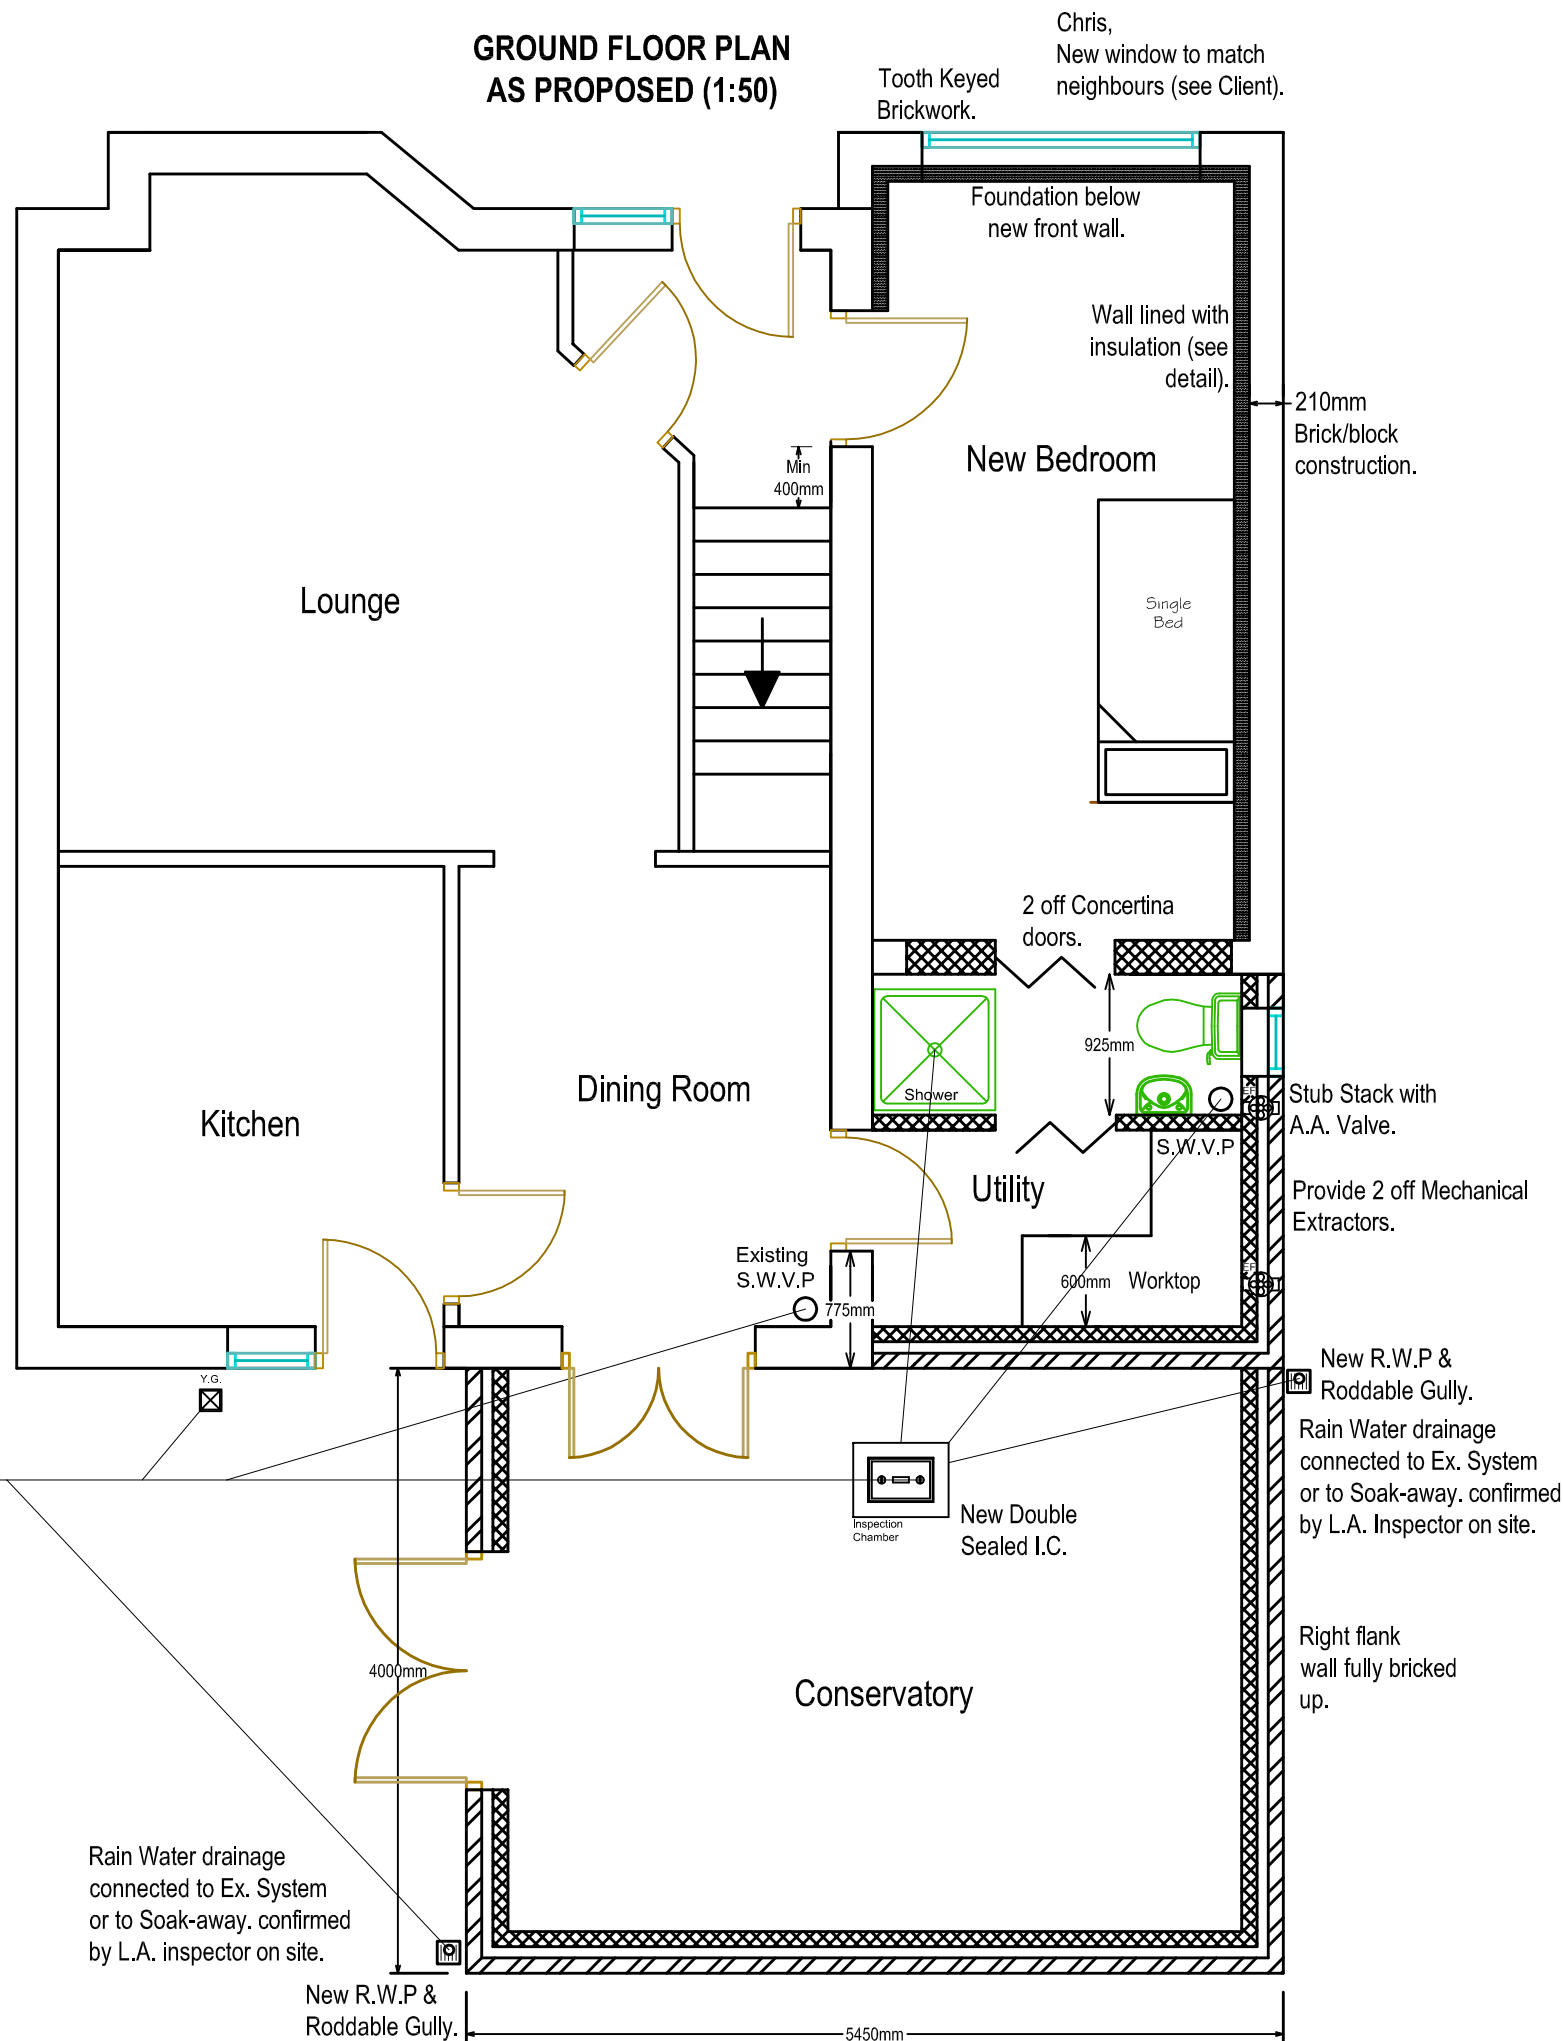

SITE PLAN (1:100)

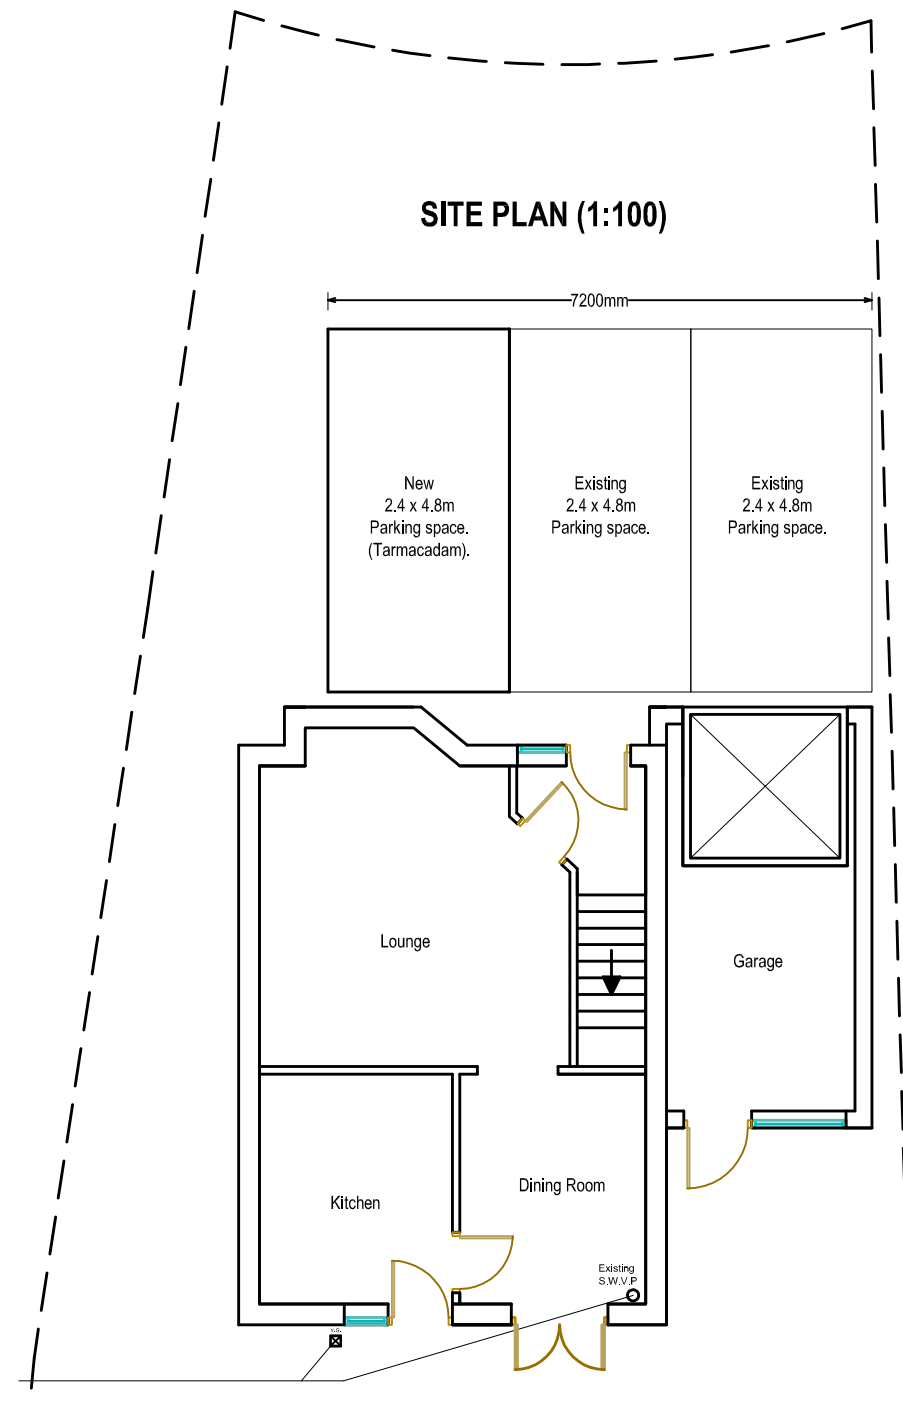

GARAGE CONVERSION PLANS ONLINE

Architectural Services

CLIENT:
Mr Wilkes

PROJECT:
Garage Conversion

ADDRESS:
Sample
Village
Town

PURPOSE:
Building Regulations

DATE:
May 2006

A3 Plot

1/100 Scale
0 100mm